


Rev. **A**  
 Drawing Number **5063605/HW/CP/125**  
 Status **P**

**DO NOT SCALE**

50  
10  
A3  
5063605/HW/CP/125.dwg  
 P:\GP\PEB\H and T\Tso\A\Projects\5063605-A1073 Traffic Mitigation WALK6280\20\_CAD\01\_Drgs\01\_Highways\Current Working Drawings\5063605-HW-CP-125 A.dwg  
 Date: Jan 16, 2009 - 10:08am  
 Plotted by: itm6005

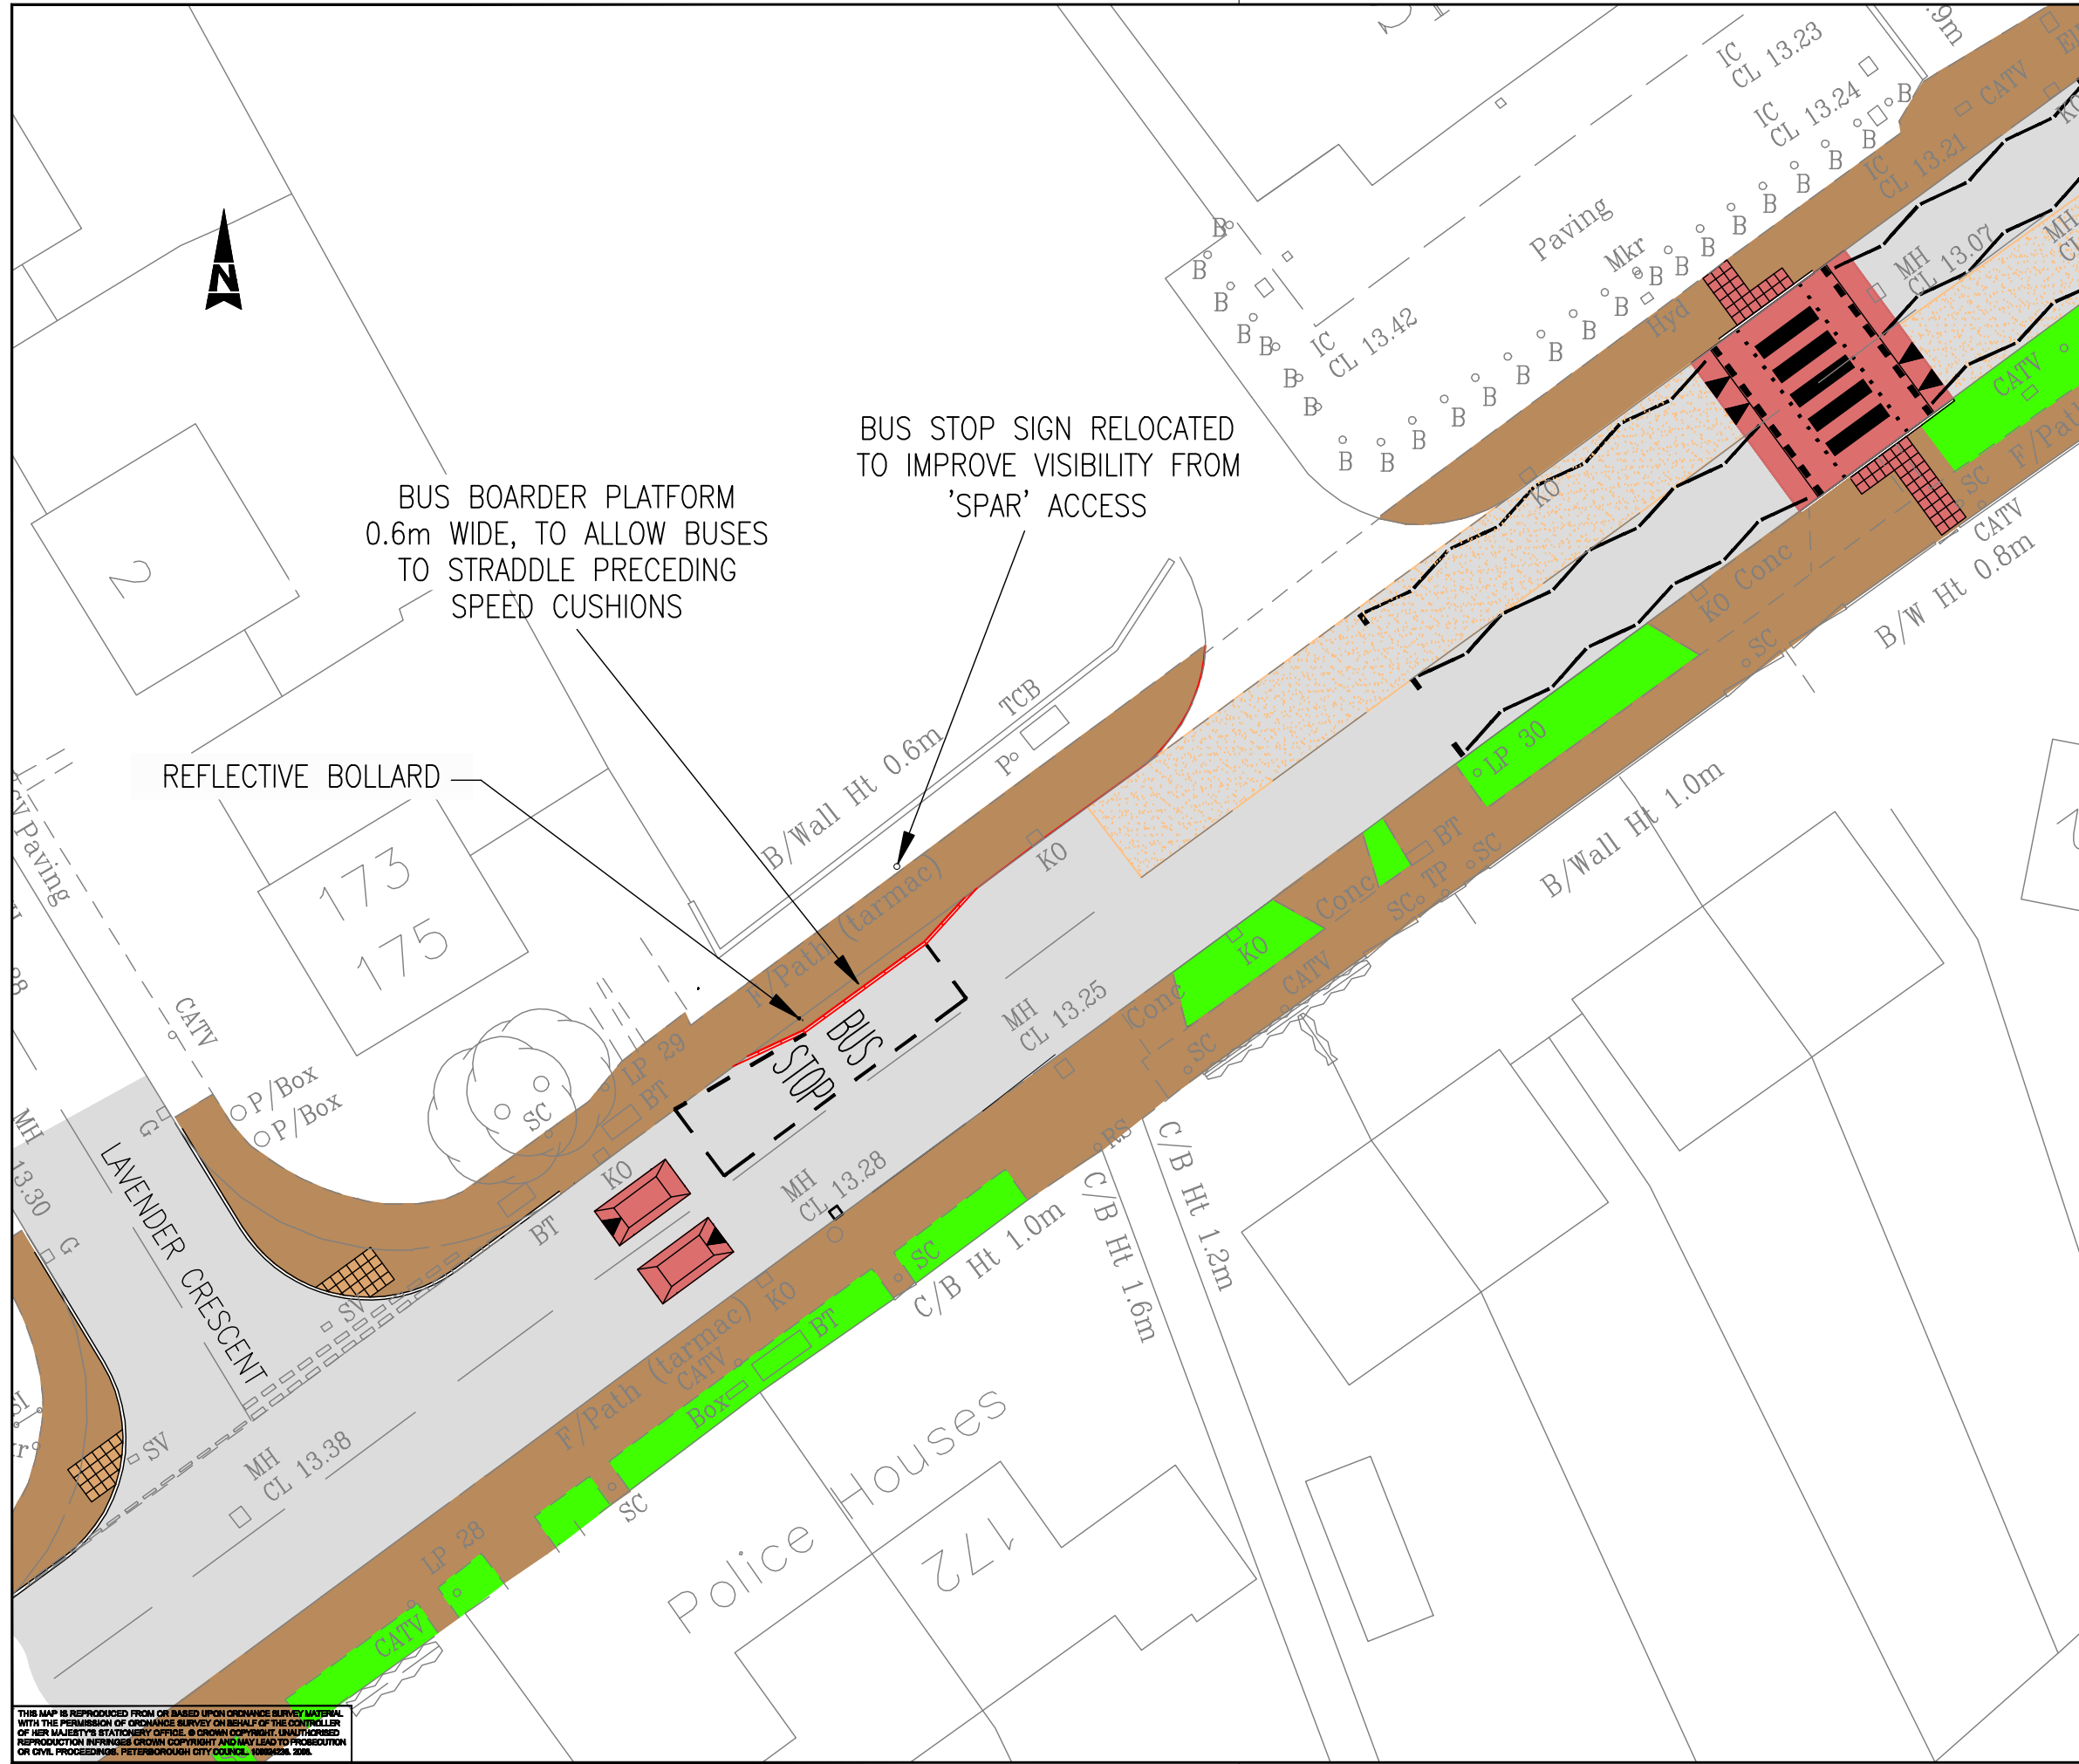

BUS BOARDER PLATFORM  
 0.6m WIDE, TO ALLOW BUSES  
 TO STRADDLE PRECEDING  
 SPEED CUSHIONS

BUS STOP SIGN RELOCATED  
 TO IMPROVE VISIBILITY FROM  
 'SPAR' ACCESS

REFLECTIVE BOLLARD



- KEY**
- PLEASE NOTE THAT THE COLOURS SHOWN ON THIS PLAN ARE INDICATIVE ONLY AND AREA NOT NECESSARILY REPRESENTATIVE OF THE COLOURS OF THE MATERIALS TO BE USED
- FOOTWAY SURFACING
  - CARRIAGEWAY SURFACING
  - GRASS AREA
  - BLACK COLOURED TRAFFIC CALMING FEATURE
  - BUFF COLOURED ANTI-SKID SURFACE

**SAFETY, HEALTH AND ENVIRONMENTAL INFORMATION**

IN ADDITION TO THE HAZARDS/RISKS NORMALLY ASSOCIATED WITH THE TYPES OF WORK DETAILED ON THIS DRAWING, NOTE THE FOLLOWING SIGNIFICANT RESIDUAL RISKS

CONSTRUCTION	MAINTENANCE/CLEANING	USE	DECOMMISSIONING/DEMOLITION
NONE	NONE	NONE	NONE

Stat	Rev	Purpose of Issue	Date	Auth
P	A	FOR INFORMATION	13/01/09	TW

**Atkins Limited**  
 Consulting Engineers,  
 Broad Oak, Southgate Park  
 Bakewell Road, Orton Southgate  
 Peterborough, Cambridgeshire,  
 England, PE2 6YS  
 Tel: (01733) 366900  
 Fax: (01733) 366999  
 www.atkinsglobal.com



Project  
**A1073 TRAFFIC MITIGATION**

Title  
**SPAR BUS STOP  
 PROPOSED BUILD OUT**

Sheet Size	Original Scale	Designed/Drawn	Checked	Authorised
<b>A3</b>	<b>1:250</b>	<b>CET</b>	<b>RC</b>	<b>TW</b>
Status	Drawing Number	Date	Date	Date
<b>P</b>	<b>5063605/HW/CP/125</b>	<b>13/01/09</b>	<b>13/01/09</b>	<b>13/01/09</b>

THIS MAP IS REPRODUCED FROM OR BASED UPON ORDNANCE SURVEY MATERIAL WITH THE PERMISSION OF ORDNANCE SURVEY ON BEHALF OF THE CONTROLLER OF HER MAJESTY'S STATIONERY OFFICE. © CROWN COPYRIGHT. UNAUTHORISED REPRODUCTION IN WHATEVER FORM OR BY ANY MEANS IS PROHIBITED AND MAY LEAD TO PROSECUTION OR CIVIL PROCEEDINGS. PETERBOROUGH CITY COUNCIL, 10094204, 2008.