


DO NOT SCALE

A2

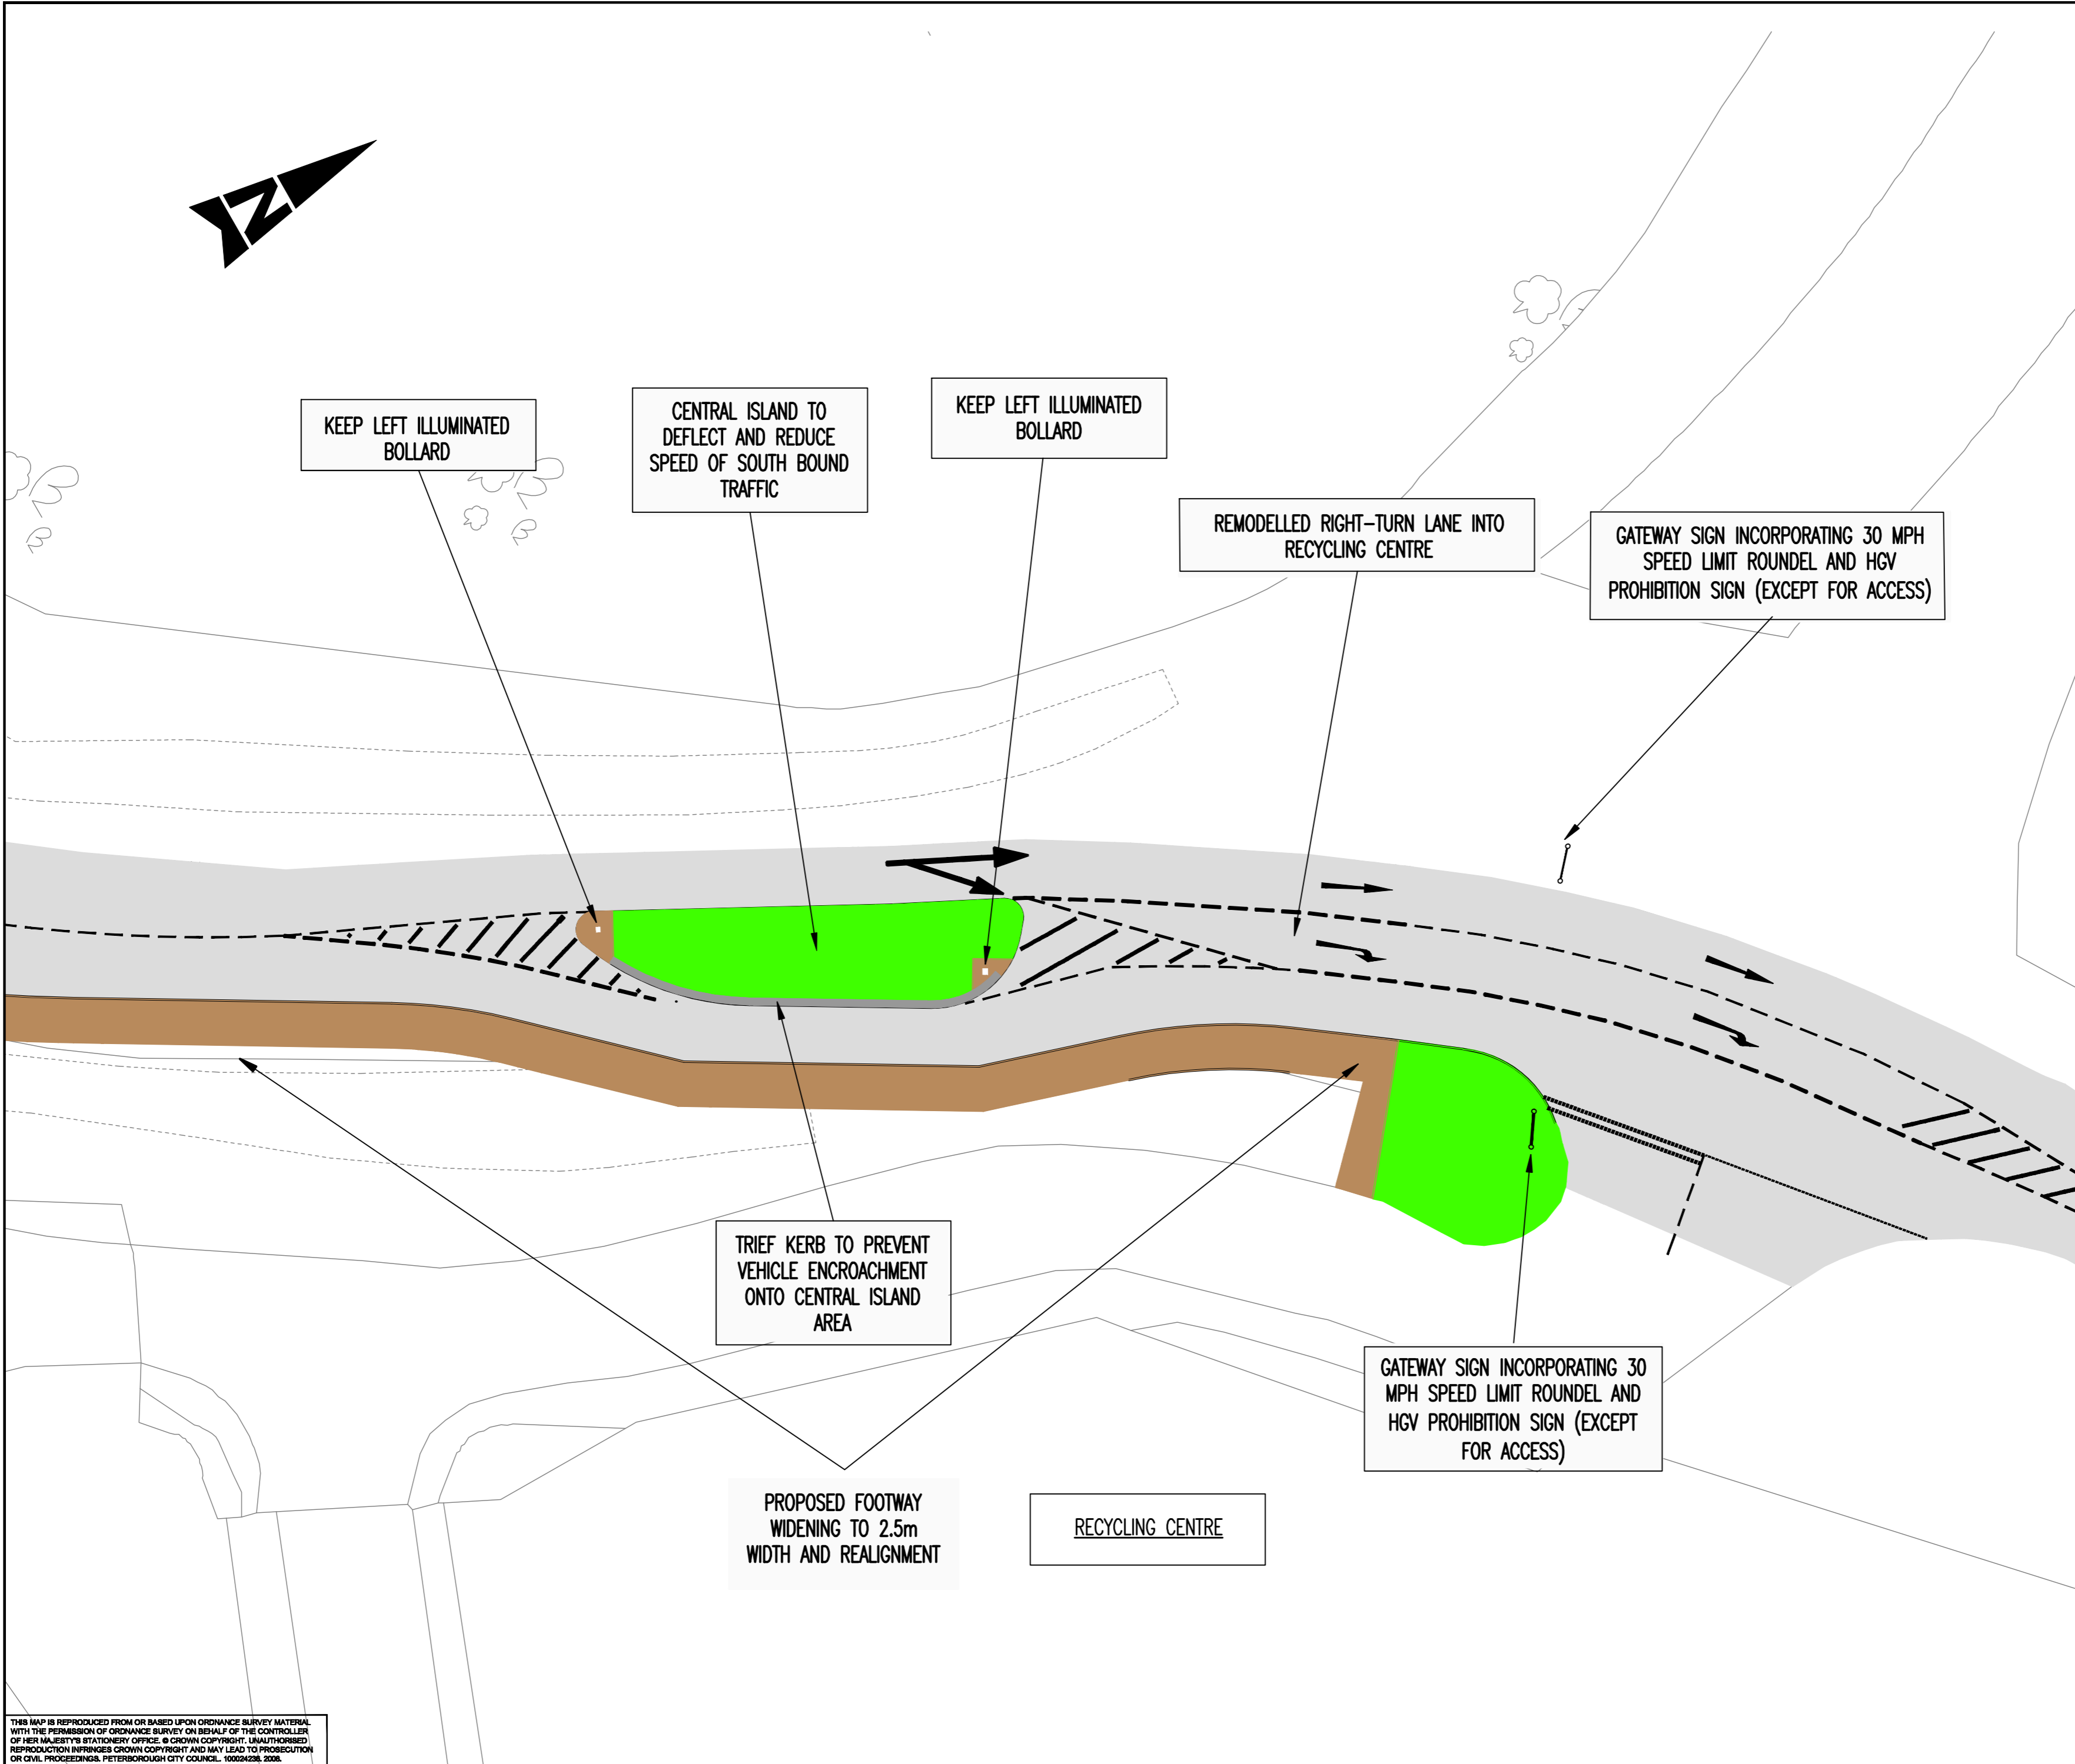

**KEY**  
 PLEASE NOTE THAT THE COLOURS SHOWN ON THIS PLAN ARE INDICATIVE ONLY AND AREA NOT NECESSARILY REPRESENTATIVE OF THE COLOURS OF THE MATERIALS TO BE USED

- FOOTWAY SURFACING
- CARRIAGEWAY SURFACING
- GRASS AREA
- BUFF COLOURED TACTILE PAVING
- RED COLOURED TACTILE PAVING
- BUFF COLOURED ANTI SKID SURFACE
- GREEN COLOURED SURFACE DRESSING

Rev	Description	By	Date	Chk'd	Auth
P	A FOR EXHIBITION		10/08	TW	
A	FIRST ISSUE	CET	10/08	RC	TW

**Atkins Limited**  
 Consulting Engineers,  
 Broad Oak, Southgate Park,  
 Bakewell Road, Orton Southgate,  
 Peterborough, Cambridgeshire  
 England, PE2 6YS.  
 Tel: (01733) 366900  
 Fax: (01733) 366999  
 www.atkinsglobal.com

Client  
**PETERBOROUGH CITY COUNCIL**

Project  
**A1073 TRAFFIC MITIGATION**

Title  
**WELLAND ROAD TRAFFIC CALMING GATEWAY FEATURE - CHICANE GENERAL ARRANGEMENT**

Sheet Size	Original Scale	Designed/Drawn	Checked	Authorised
<b>A2</b>	1:250	CET	RC	TW
Status	Drawing Number	Date	Date	Date
P	EX_5063605/HW/PD/0107	10/08	10/08	10/08

THIS MAP IS REPRODUCED FROM OR BASED UPON ORDNANCE SURVEY MATERIAL WITH THE PERMISSION OF ORDNANCE SURVEY ON BEHALF OF THE CONTROLLER OF HER MAJESTY'S STATIONERY OFFICE. © CROWN COPYRIGHT. UNAUTHORISED REPRODUCTION INFRINGES CROWN COPYRIGHT AND MAY LEAD TO PROSECUTION OR CIVIL PROCEEDINGS. PETERBOROUGH CITY COUNCIL. 100294238, 2008.